


FIRST FLOOR

FRALIN BIOMEDICAL RESEARCH INSTITUTE  
 RIVERSIDE 2  
 MOTHER'S ROOM - R1127  
 Contact the receptionist or Sarah Glenn for code

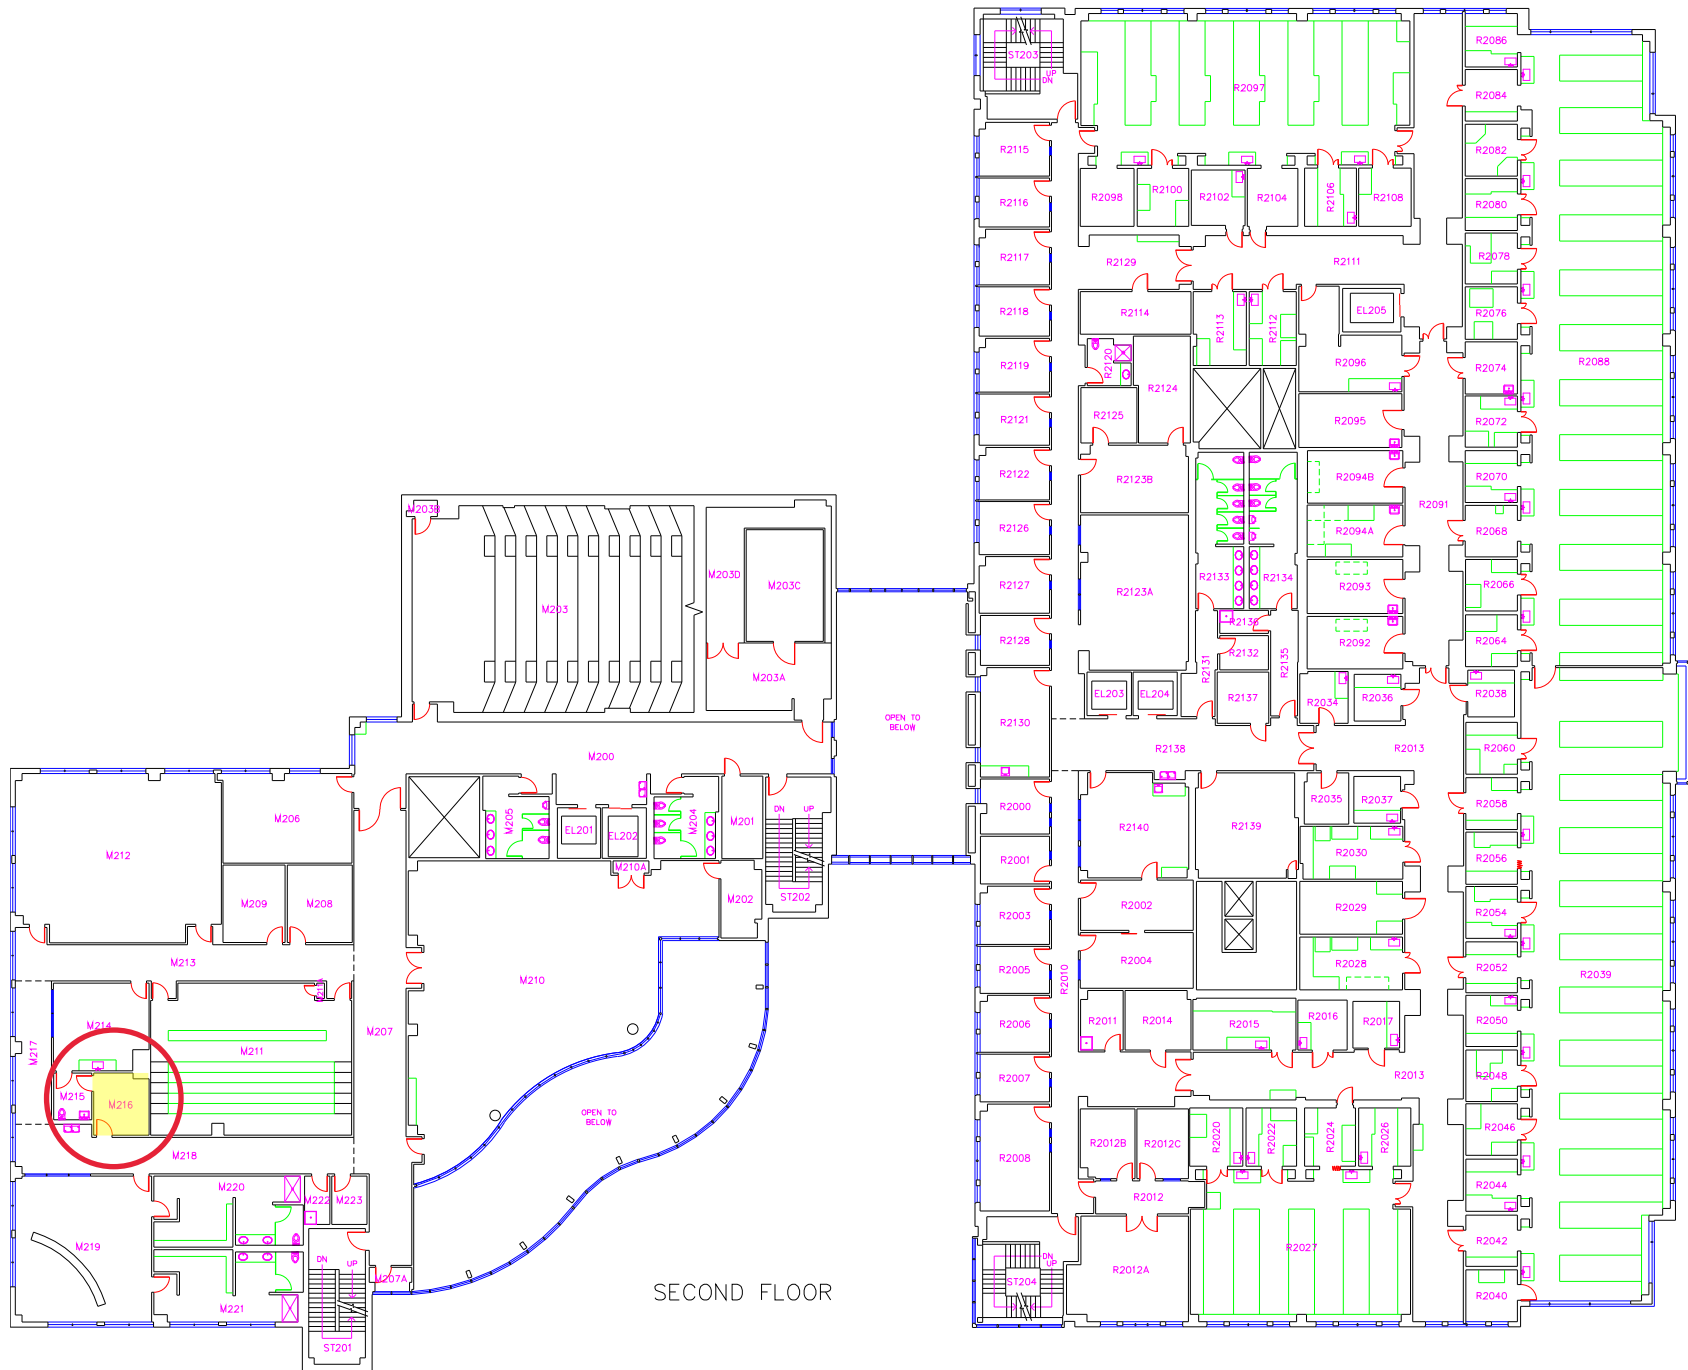


SECOND FLOOR

VIRGINIA TECH CARILION SCHOOL OF MEDICINE  
 RIVERSIDE 2  
 MOTHER'S ROOM - M216

NO.	DATE	DESCRIPTION
1	07/23/19	SI-48
	06/03/2018	IFC SUBMISSION
UR	DATE	DESCRIPTION


**Room Schedule - Areas FIRST FLOOR**

Number	Name	Area
101	WOMEN	260 SF
101A	SHOWER / CHANGE	80 SF
102	MEN	254 SF
102A	SHOWER / CHANGE	79 SF
103	ALL GENDER TOILET	43 SF
104	ALL GENDER TOILET	44 SF
105	REFRIGERATORS/VENDING	78 SF
106	ELECTRICAL ROOM	176 SF
1000A	CORRIDOR	266 SF
1001	HUDDLE RM	141 SF
1002	3D PRINTING	368 SF
1003	MACHINE SHOP	195 SF
1004	VESTIBULE	102 SF
1004A	ASSEMBLY RM	176 SF
1005	GMP LAB	284 SF
1006	MOTHER'S RM	60 SF
1100	CORRIDOR	1,140 SF
1100A	OPEN MEETING SPACE	209 SF
1100B	OPEN MEETING SPACE	207 SF
1100C	BREAK	210 SF
1101	TRAINING	892 SF
1102	BULLPEN	900 SF
1104	MEETING ROOM	209 SF
1105	TEAM AREA	211 SF
1200	CORRIDOR	293 SF
1201	PI HEAD	228 SF
1202	SUPPORT/HOT DESK	154 SF
1203	PI	130 SF
1204	PI HEAD	54 SF
1205	PI	130 SF
1206	PI HEAD	147 SF
1207	PI	130 SF
1208	PI HEAD	147 SF
1209	PI	130 SF
1210	PI HEAD	147 SF
1211	OPEN OFFICE	2,263 SF
1212	COPY/PRINT/SUPPLIES	147 SF
1213	PI	128 SF
1214	PI	128 SF
1215	AV	54 SF
1215A	ELECTRICAL ROOM	53 SF
1216	HDA	130 SF
1217	HDA	130 SF
1218	HDA	130 SF
1219	HDA	129 SF
1220	HDA TEAM	164 SF
1221	CONFERENCE ROOM	359 SF
1300	LINEAR EQUIPMENT ROOM	924 SF
1300A	LAB VESTIBULE	177 SF
1300B	ENTRY ALCOVE	127 SF
1300C	ENTRY ALCOVE	127 SF
1301	BULLPEN	450 SF
1302	AUTOCCLAVE/ GLASSWASH	219 SF
1303A	COLD ROOM	135 SF
1303B	COLD ROOM	137 SF
1304	LAB READY	440 SF
1306	CONFOCAL MICROSCOPE ROOM	218 SF
1311	BHD FLEX LAB MODULE	603 SF
1311A	BHD FLEX LAB MODULE	434 SF
1312	BHD WET LAB MODULE	903 SF
1312A	TISSUE CULTURE	125 SF
1312B	FUME HOOD ALCOVE	124 SF
1313	BHD WET LAB MODULE	903 SF
1313A	MICRO- SCOPY	124 SF
1313B	TISSUE CULTURE	125 SF
1313C	MICRO- SCOPY	124 SF
1314	BHD WET LAB MODULE	897 SF
1314A	TISSUE CULTURE	125 SF
1314B	FUME HOOD ALCOVE	124 SF
1400	LINEAR EQUIPMENT ROOM	754 SF
1400A	LAB VESTIBULE	329 SF
1400B	ENTRY ALCOVE	128 SF
1400C	ENTRY ALCOVE	128 SF
1400D	HK	36 SF
1401	BULLPEN	456 SF
1402	AUTOCCLAVE/ GLASSWASH	304 SF
1403	COLD ROOM	119 SF
1404	DATA CENTER	1,127 SF
1404A	NETWORK ROOM	228 SF
1410	FLEX LAB MODULE	608 SF
1410A	FLEX LAB MODULE	437 SF
1411	BIOMATERIALS WET LAB MODULE	903 SF
1411A	TISSUE CULTURE	124 SF
1411B	MICRO- SCOPY	122 SF
1412	BIOMATERIALS WET LAB MODULE	897 SF
1412A	MICRO- SCOPY	123 SF
1412B	TISSUE CULTURE	124 SF
1412C	INSTRUMENT	123 SF
1413	BIOMATERIALS WET LAB (CHEMISTRY) MODULE	892 SF
1413A	TISSUE CULTURE	125 SF
1413B	MICRO- SCOPY	124 SF
E11	ELEVATOR	59 SF
E12	ELEVATOR	59 SF
E13	ELEVATOR	96 SF
M11	MECHANICAL SHAFT	104 SF
M22	MECHANICAL SHAFT	169 SF
M23	MECHANICAL SHAFT	244 SF
M24	MECHANICAL SHAFT	244 SF
S21	STAIR	276 SF
S22	STAIR	273 SF
<b>Grand total: 100</b>		

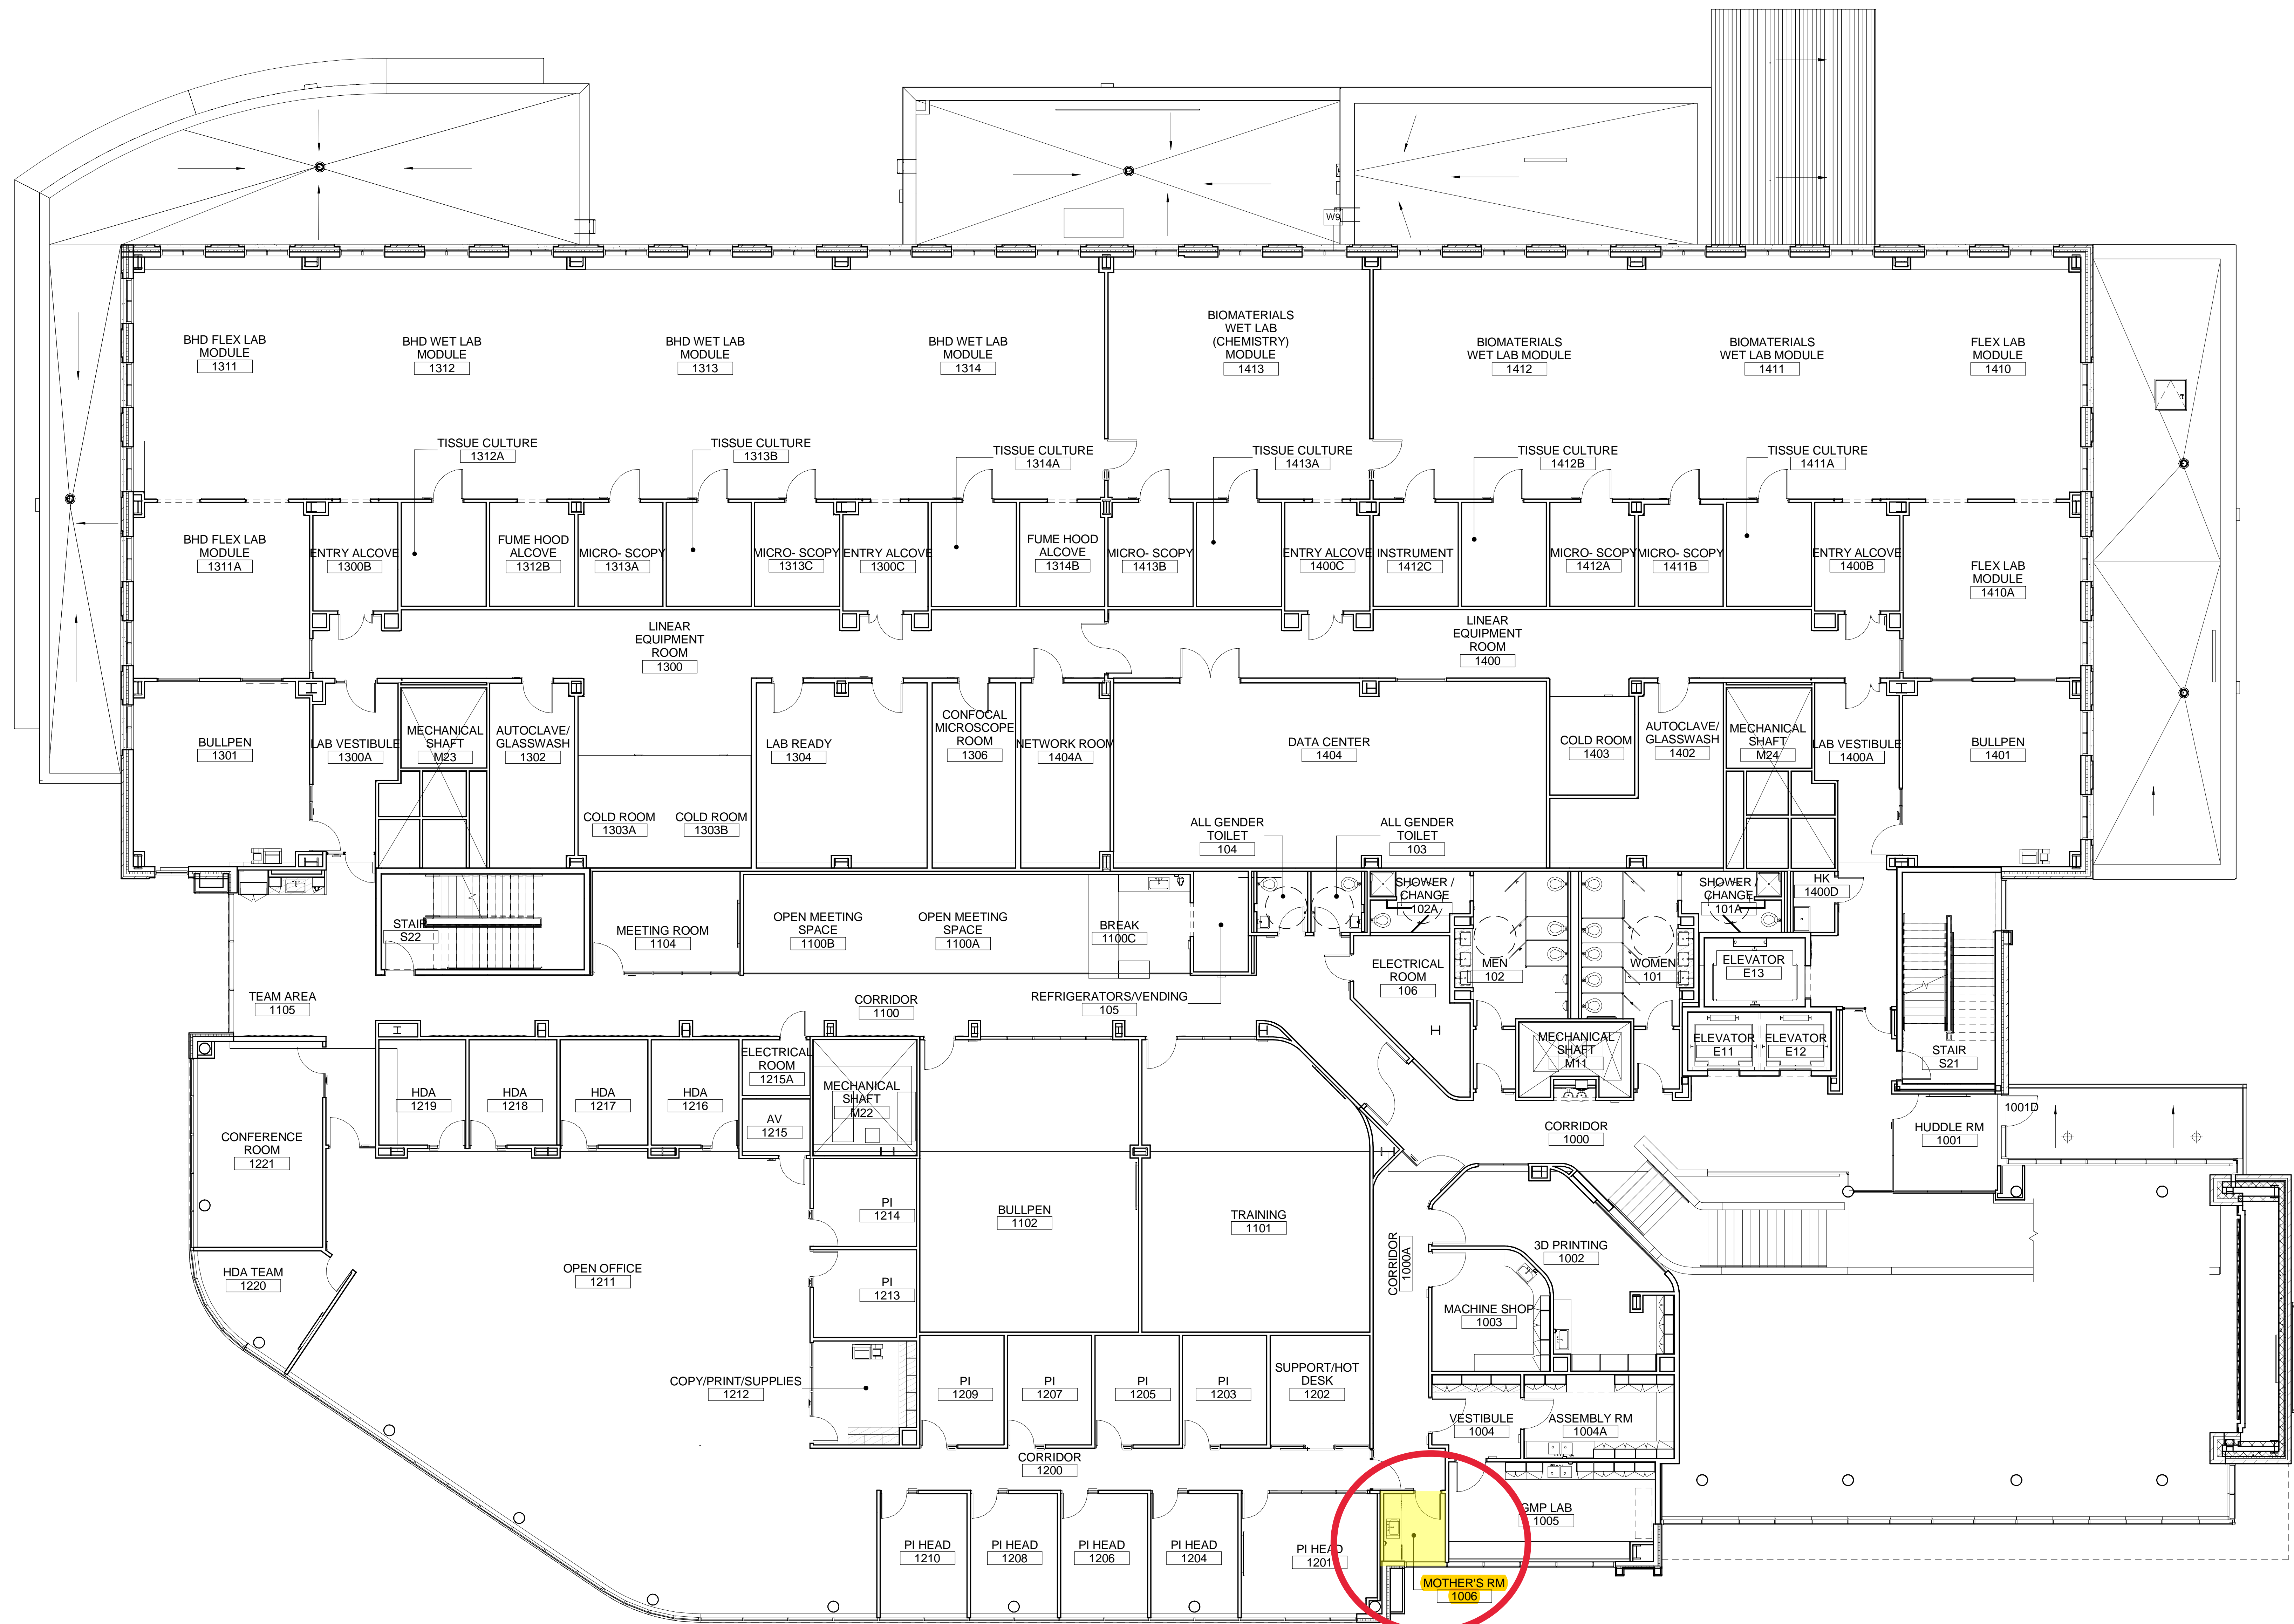

**FIRST FLOOR PLAN**  
 1/8" = 1'-0"

**FRALIN BIOMEDICAL RESEARCH INSTITUTE  
 RIVERSIDE 4  
 MOTHER'S ROOM - ROOM 1006**

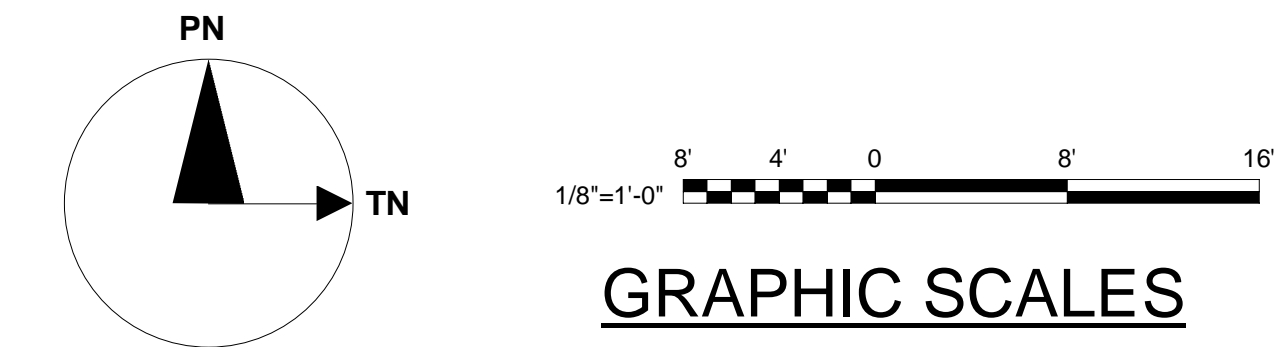

This drawing has been prepared for the use of AECOM's client. It may not be used, modified, reproduced or released in any form without AECOM's express written consent. Do not scale this document. All measurements must be obtained from the stated dimensions.